

**2. obergeschoss**


H.P. STÜSSY + G. BAVIER AG  
ARCHITEKTURBÜRO  
7000 CHUR, HAUS VITA  
KURFÜRSTENSTRASSE 12  
TEL. 081 24 76 44 / 45

GEZEICHNET	DATUM	REVIDIERT	PLAN NR.	PLAN GR.	Maßstab
US	14.5.79			105/60	1:50

**LEGENDE:**

- BETON
- BACKSTEIN
- ELEMENT
- fertig / roh STAHLZARGE MIT EINFACHFALZ

$\pm 000 \approx 574.35$

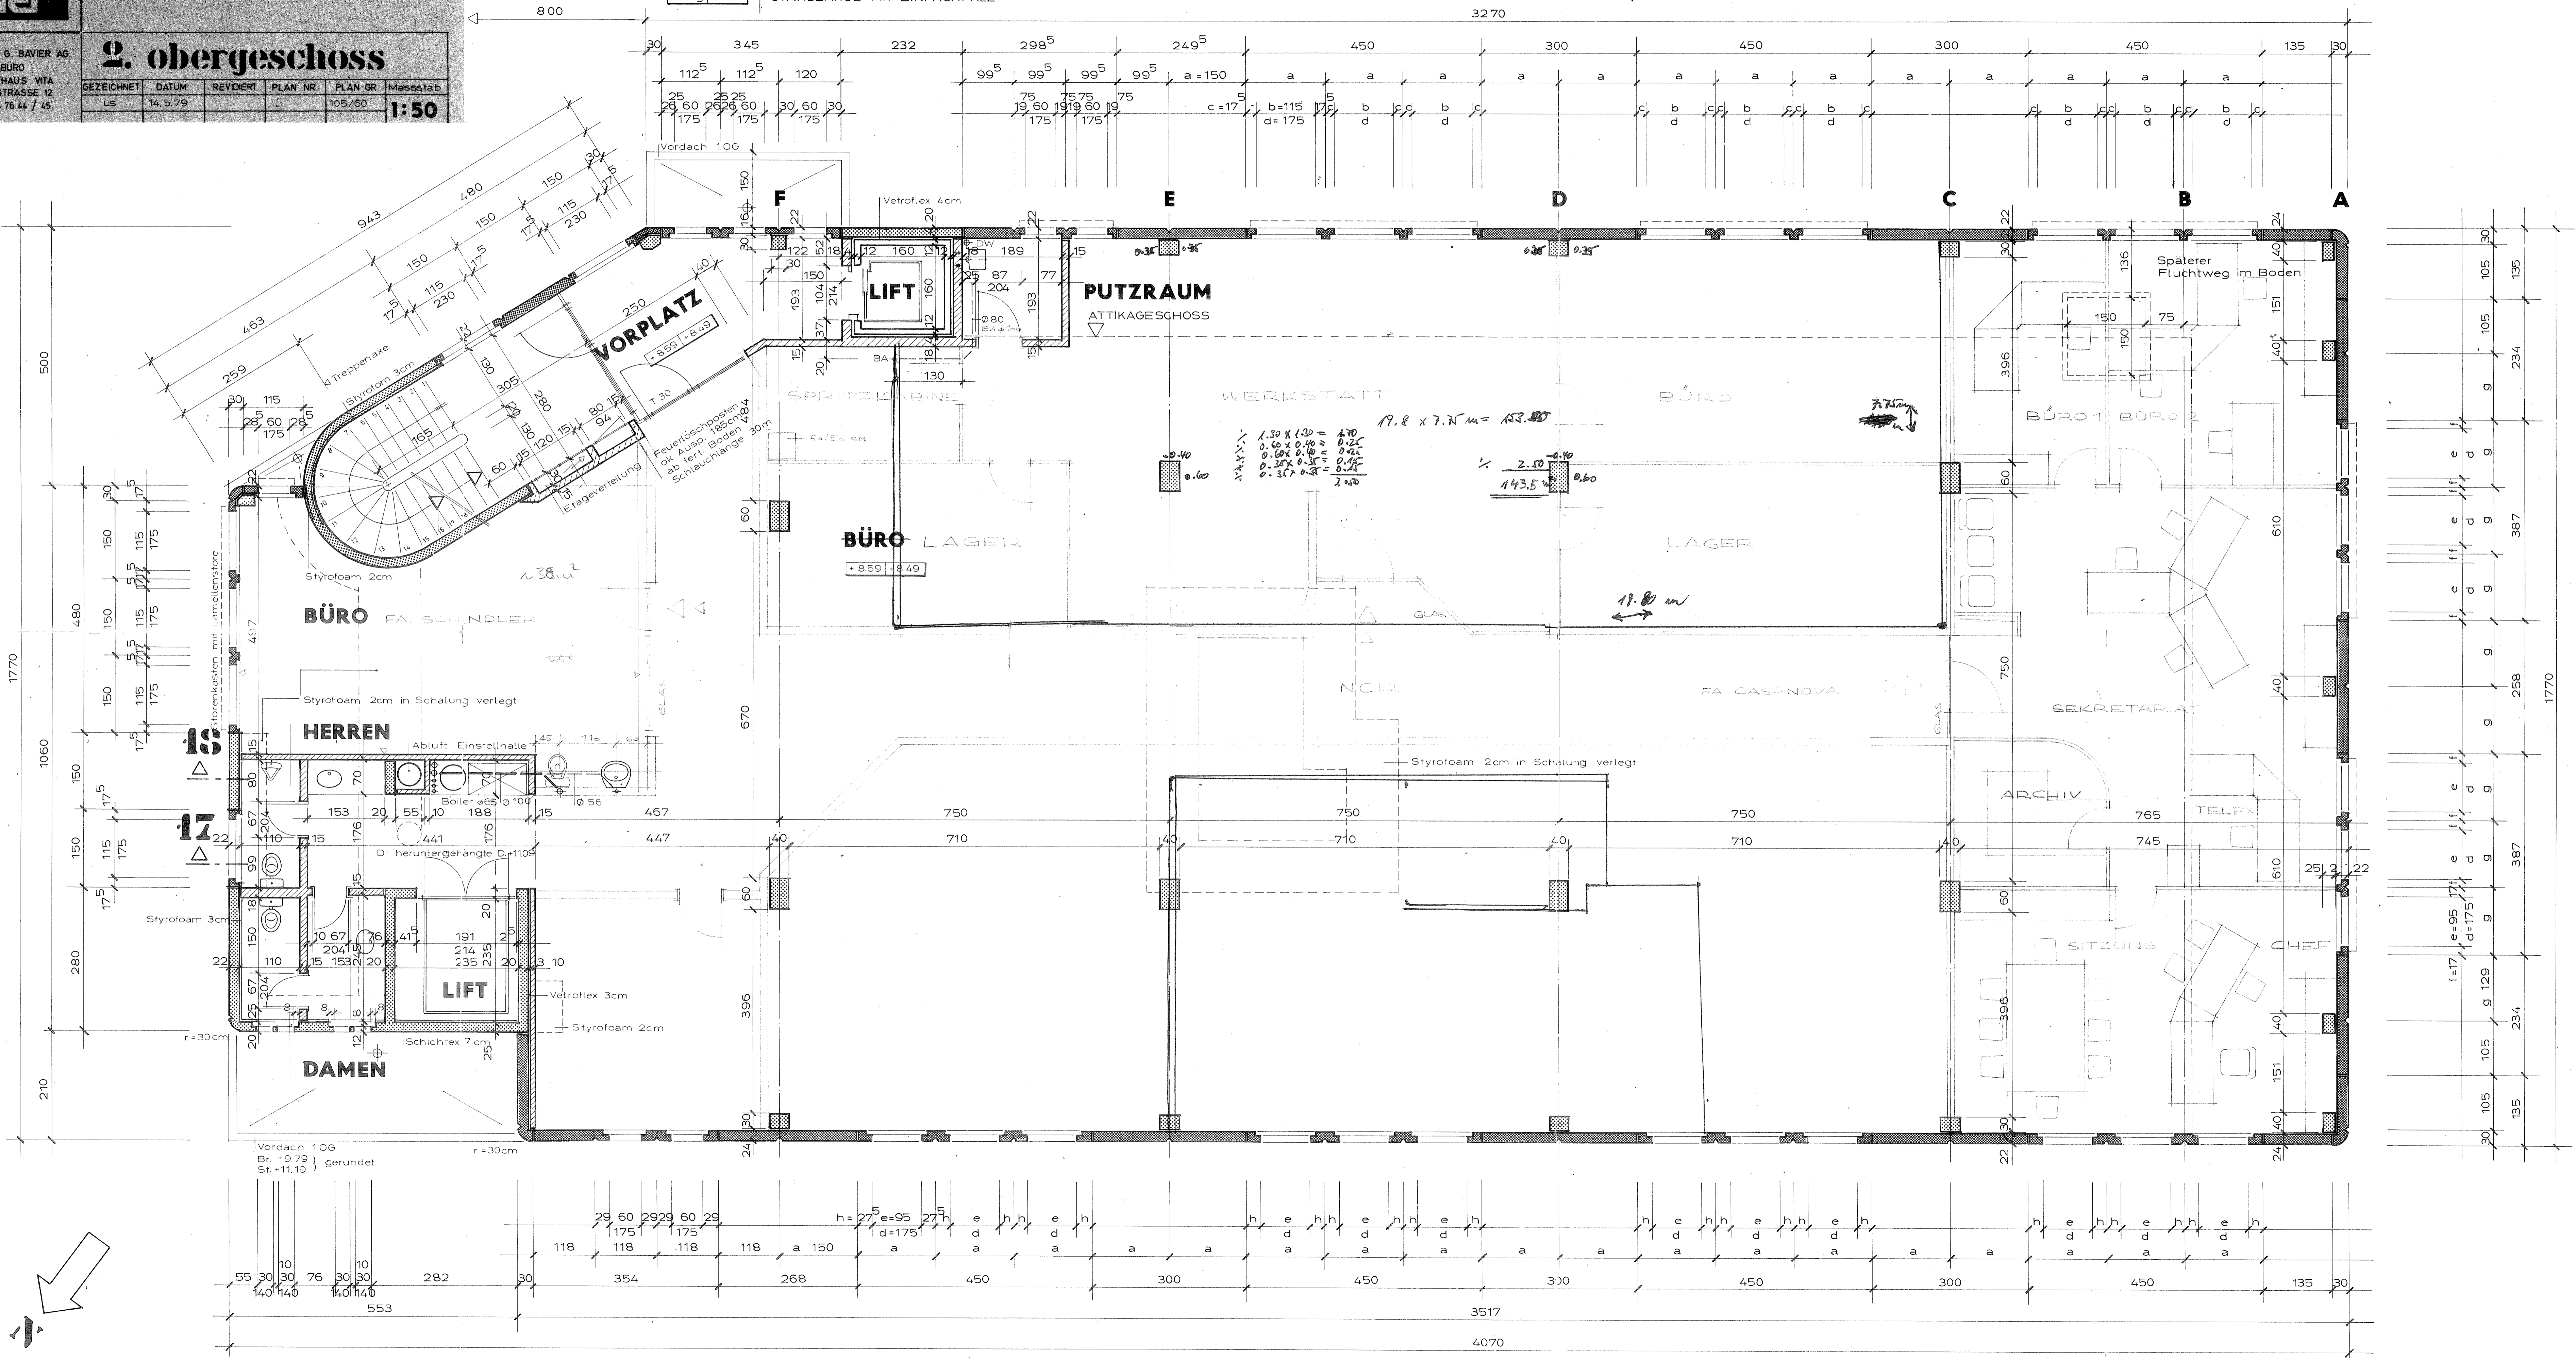

Handwritten calculations:  
 $1.30 \times 1.30 = 1.69$   
 $0.60 \times 0.40 = 0.24$   
 $0.60 \times 0.35 = 0.21$   
 $0.30 \times 0.35 = 0.105$   
 $2.40$

Handwritten notes:  
 $19.8 \times 7.7 \text{ m} = 153.86$   
 $143.5$